

EXISTING BUILDING PLAN OF "NATIONAL COLLEGE" BHIKHI SITUATED DHALEWAN ROAD AT BHIKHI (MANSA)

COURSE: B.A.B.Ed. Total Land 10 Kanal 18 Marle (5516 Sq. Mtr)

AREA STATEMENT

COMPRISING KHASRA/KILLA NO.
183//1/2 Min Plot/Khasra No. 2932

Builed Up Area : 3478 Sq. Mtr
(37436.88 Sq. Ft)

APPROVED BY:-

APPROVED

Vide Letter No. 4771CTP(P)SP-439

Date 23.12.2015

Chief Town Pl.
BUDA PRAJAPATI, CT


Principal
National College
Bhikhi

DRAWN BY:-

Darshan Pal Jindal (B.Tech. Civil)
Regd Member (E) Vd No ST 086034/36
App SLA Vd No 48723/94 (Govt of India)


JINDAL ARCHITECT.

APPROVED VALUER, ENGINEER,
DESIGNER, ESTIMATOR.
OPP. GRAIN MARKET, MANSA ROAD BHIKHI.
MOB - +91-98152-82448 OFF. 01652-275465

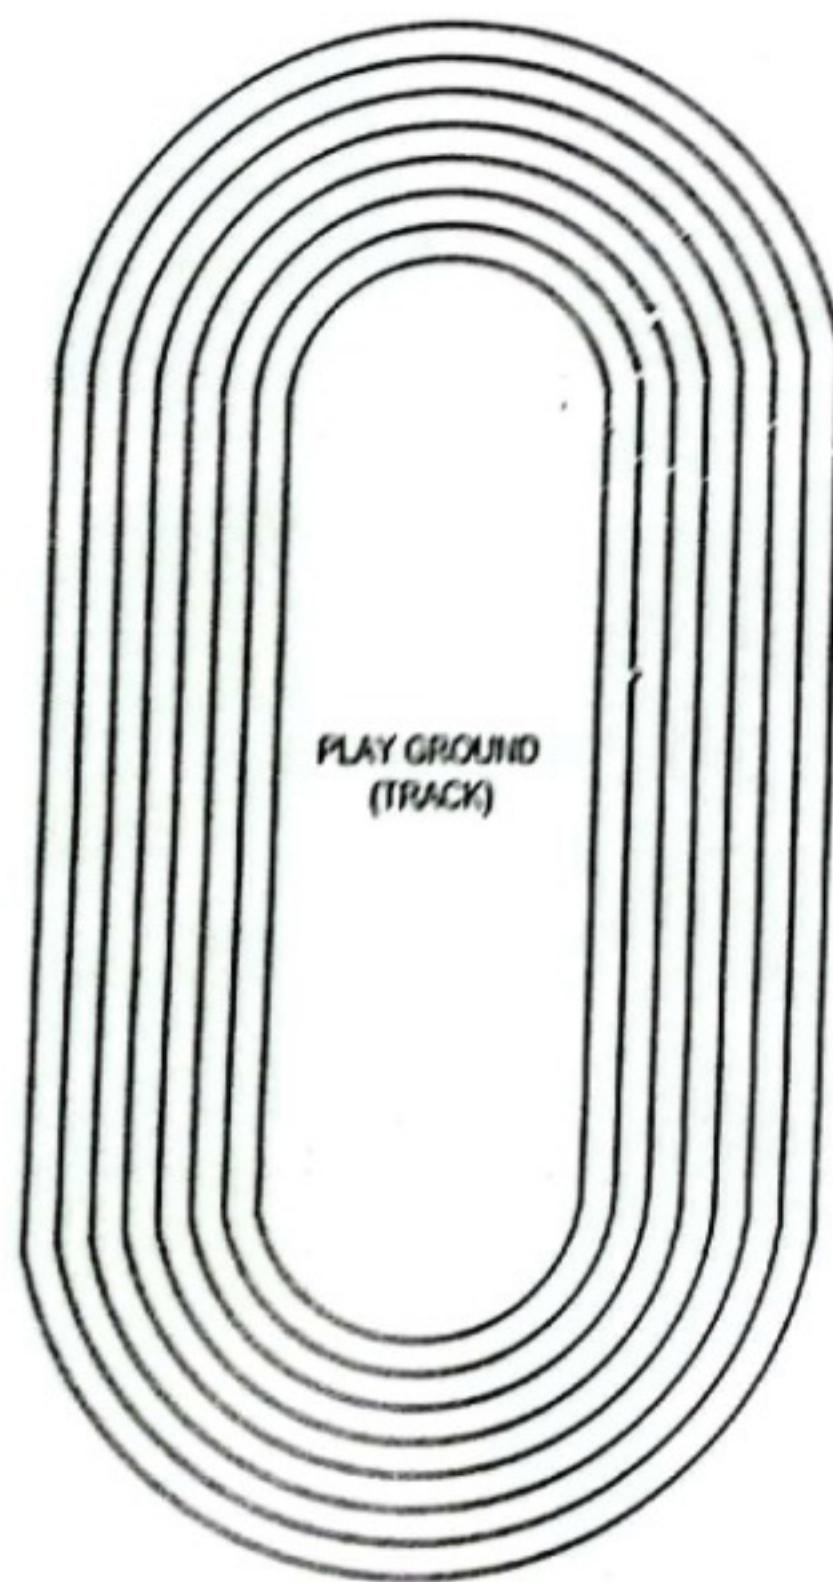


PLAY GROUND
(TRACK)

STAGE

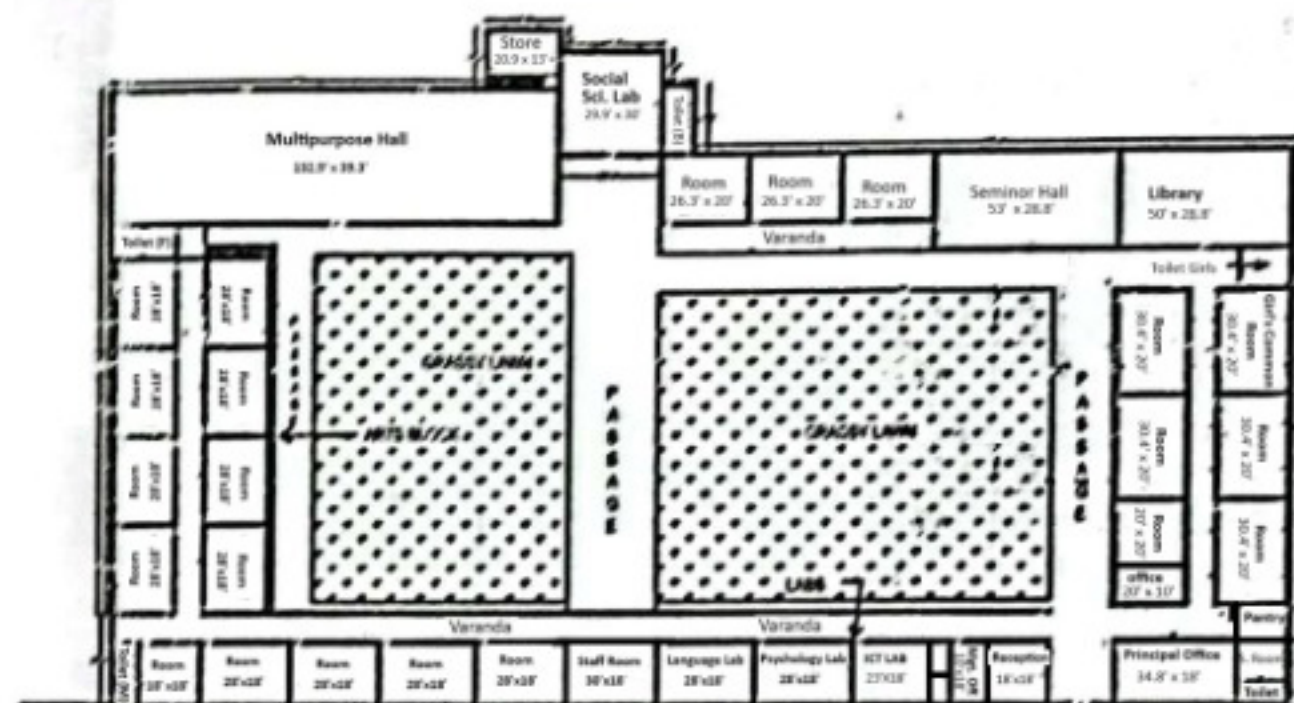

GRASSY LAWN

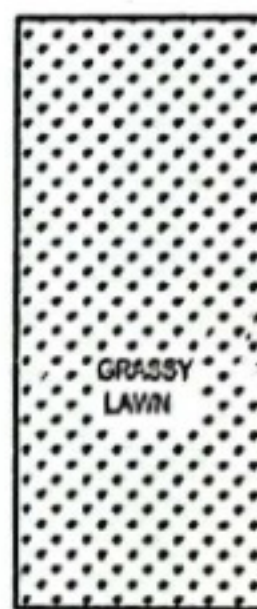

GRASSY LAWN



GRASSY LAWN

GATE

TO SUN TEH BHIKHI & MAHI ROAD

BHIKHI CANAL

BHIKHI CANAL

TO VILL DHALEWAN

BHIKHI CANAL

TO VILL DHALEWAN

BHIKHI CANAL

GROUND FLOOR PLAN